


(導管)第7表 供給計画図 幸手都市ガス(株)

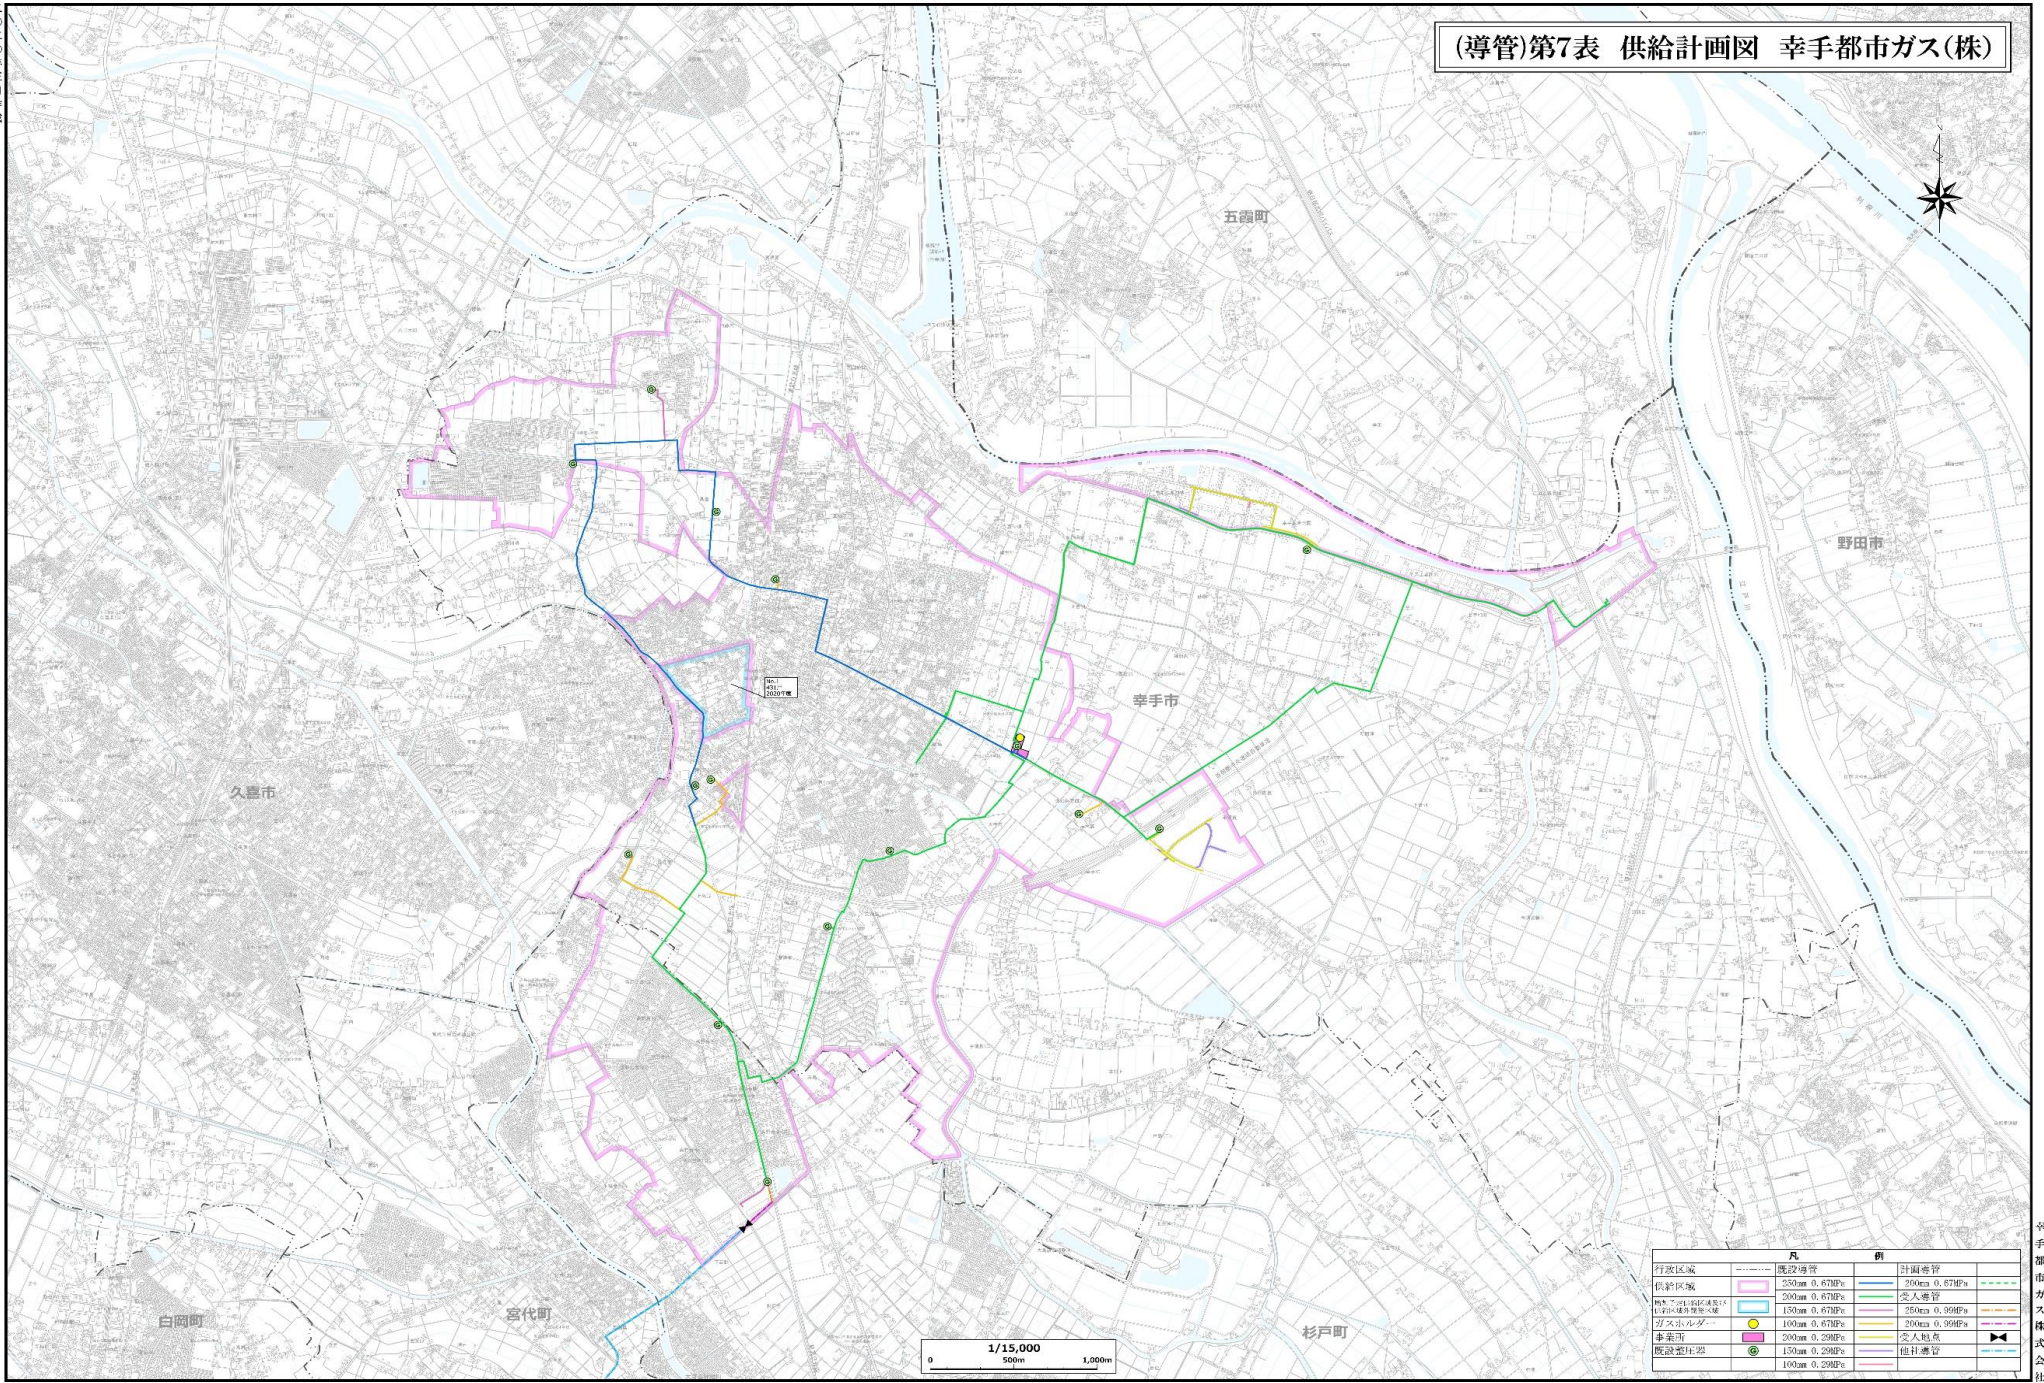

行政区域	凡		例	
